

Rhodes College Digital Archives - DLynx


Burrow Student Center Furniture Plans

Item Type	Other
Publisher	Memphis, Tenn. : Rhodes College
Rights	Rhodes College owns the rights to the archival digital images in this repository. Images are made available for educational use only and may not be used for any non-educational or commercial purpose. Approved educational uses include private research and scholarship, teaching, and student projects. For additional information please contact archives@rhodes.edu. Fees may apply.
Download date	2026-05-10 09:48:29
Link to Item	http://hdl.handle.net/10267/7265

FILE LOCATION: I:\PROJECTS\ACADEM\RHODES COLLEGE\BURROW LIBRARY\9.0 DRAWINGS\9.07 SHEETS\IF101.DWG PRINTED: 10/29/2008 5:33 PM BY: JESSICA NORGREN

F:\AutoCad\2005\template\Sheet.dwg\VIEWMap.jp

D
C
B
A

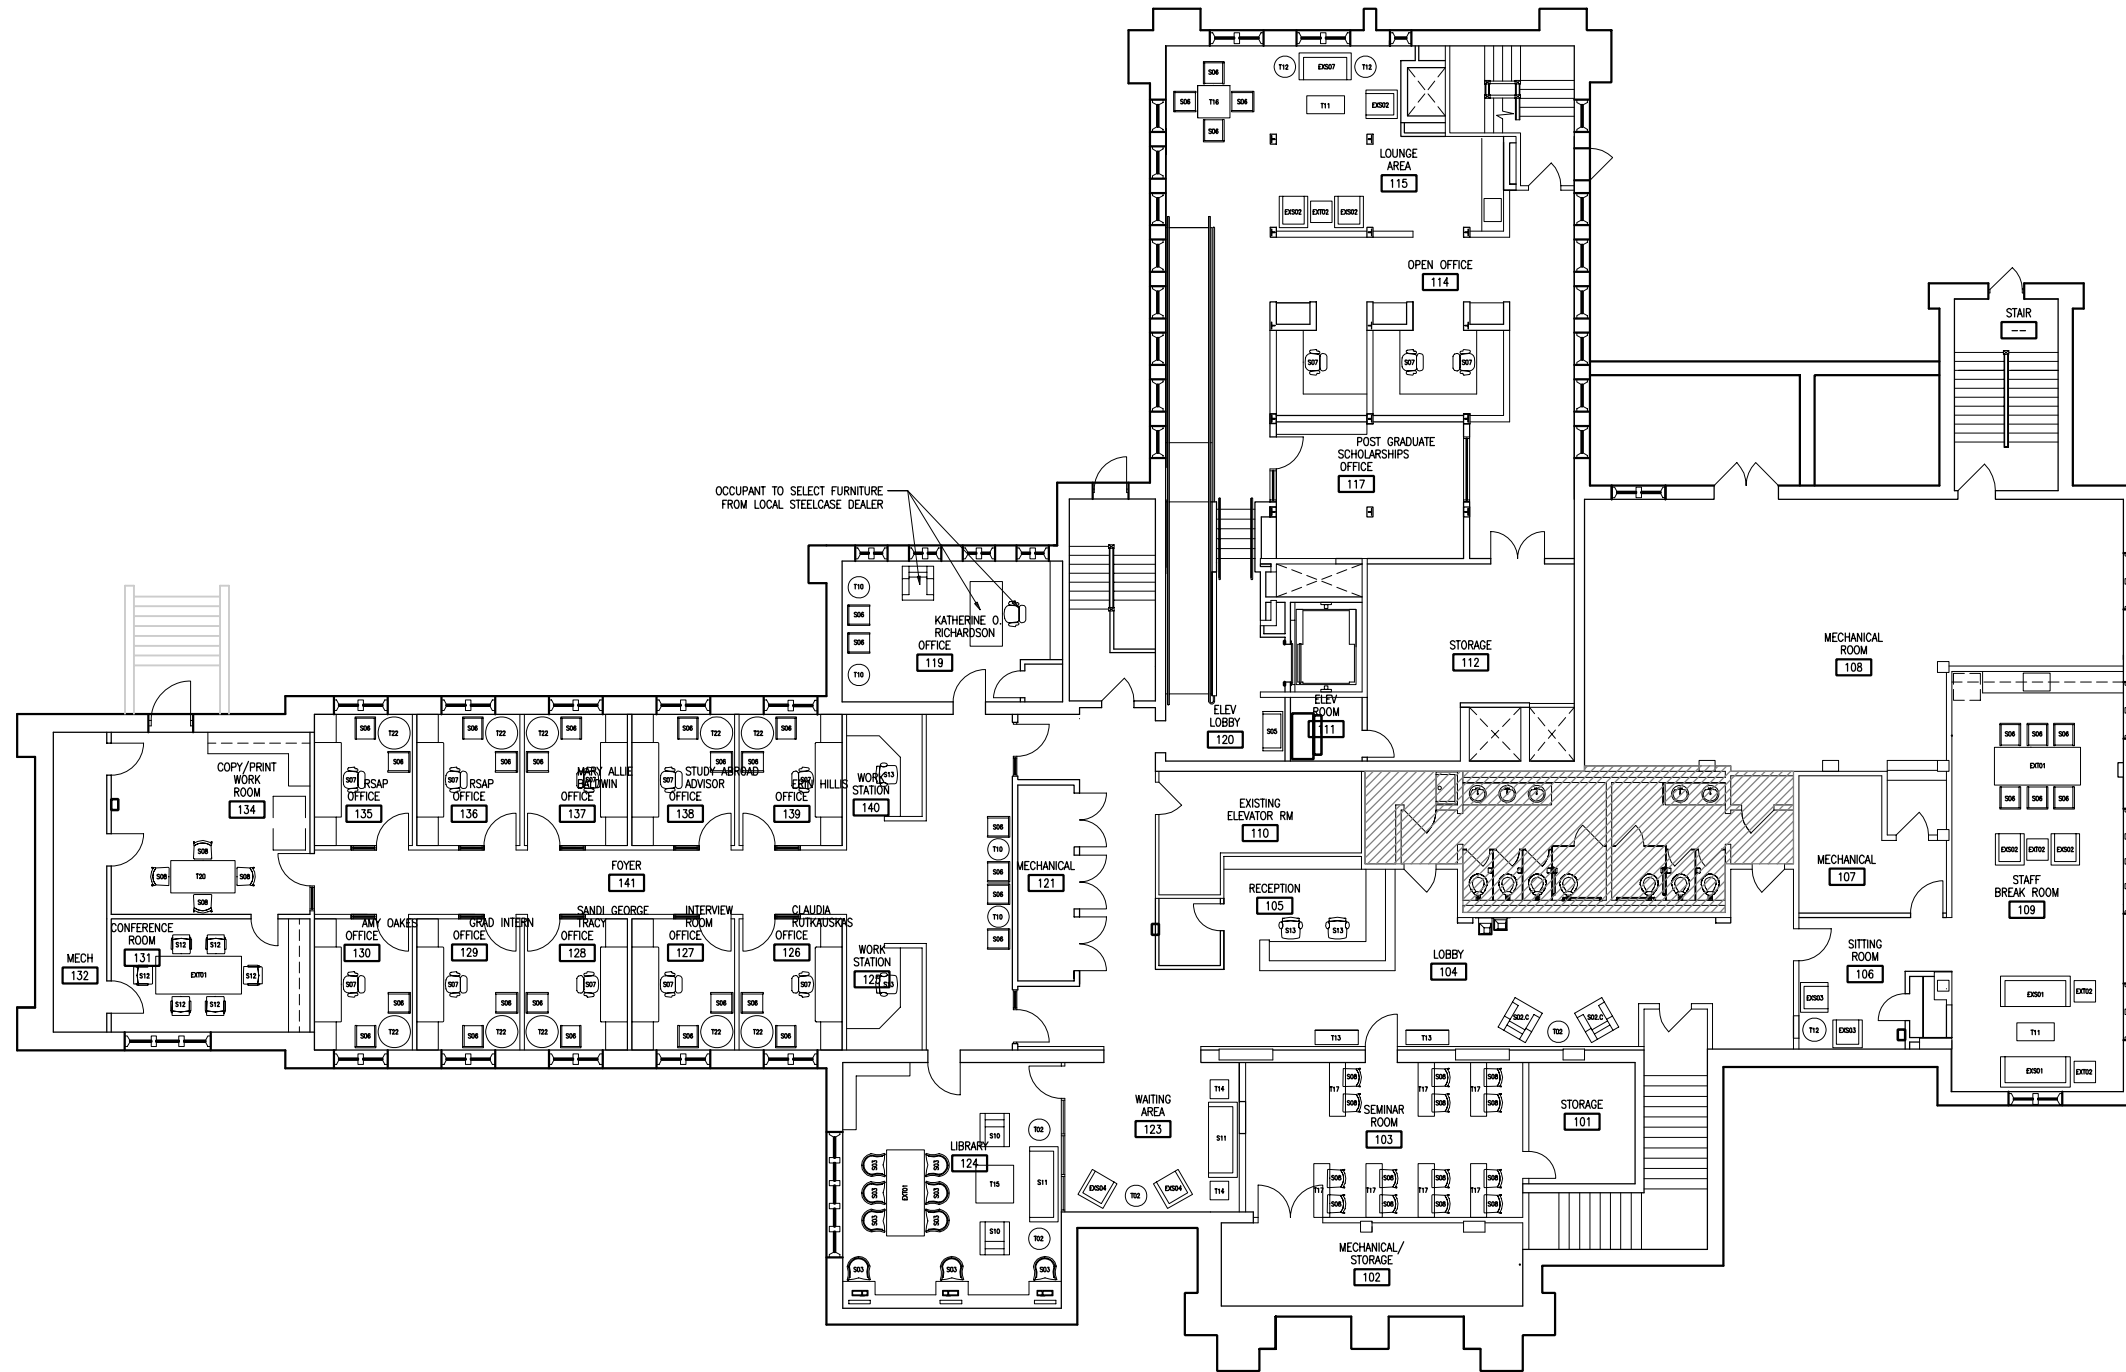

ARCHITECTURE
 PRESERVATION
 INTERIORS
 PLANNING
 LANDSCAPE

120 ATLANTIC STREET
 NORFOLK, VIRGINIA 23510
 V. 757.321.9600
 F. 757.321.9601
 E. H E W V . C O M

NOT FOR CONSTRUCTION
 CONSULTANT



MARK	DATE	DESCRIPTION
PROJECT NO:	06028.00	
DRAWN BY:	BB	
CHECKED BY:	JN	
COPYRIGHT © 2003 HANBURY EVANS WRIGHT VLATTAS + COMPANY		
SHEET TITLE:		

FIRST LEVEL STACK &
 BASEMENT FLOOR
 FURNITURE PLAN

SHEET NUMBER:

A1 FIRST LEVEL STACK & BASEMENT FLOOR FURNITURE PLAN
 1/8" = 1'-0"



IF101

FILE LOCATION: I:\PROJECTS\ACADEM\RHODES COLLEGE\BURROW LIBRARY\9.0 DRAWINGS\9.07 SHEETS\IF103.DWG PRINTED: 10/29/2008 5:26 PM BY: JESSICA NORGREN

F:\AutoCad\2005\template\SheetSet\IF103.dwg

D

C

B


A

D

C

B

A

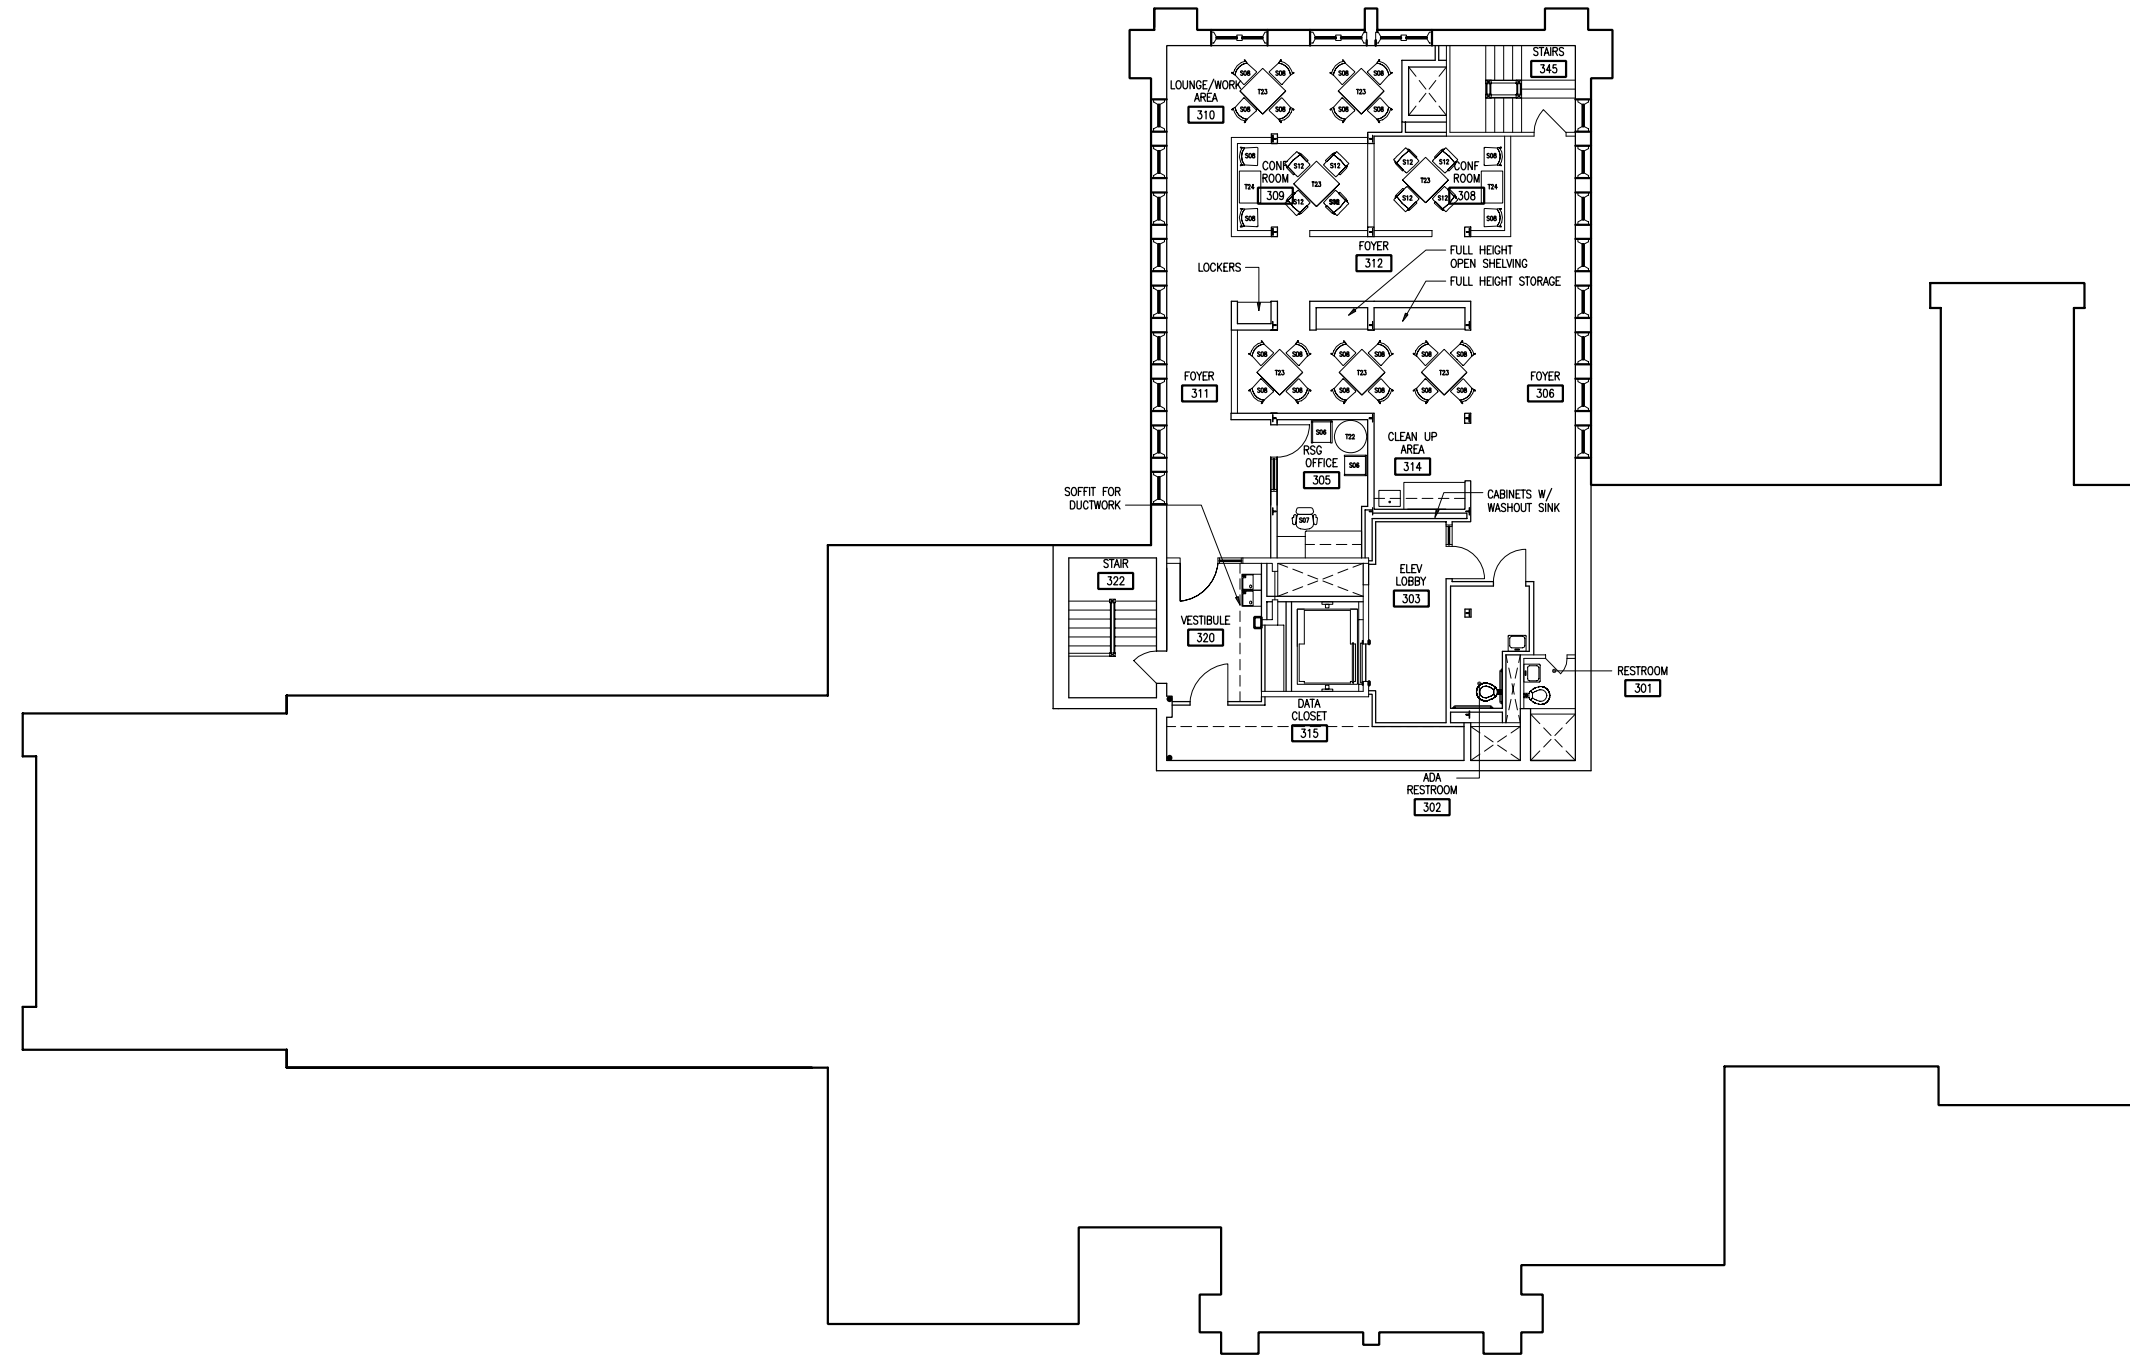

ARCHITECTURE
 PRESERVATION
 INTERIORS
 PLANNING
 LANDSCAPE

120 ATLANTIC STREET
 NORFOLK, VIRGINIA 23510
 V. 757.321.9600
 F. 757.321.9601
 E. H E W V . C O M

NOT FOR CONSTRUCTION
 CONSULTANT



MARK	DATE	DESCRIPTION
PROJECT NO:	06028.00	
DRAWN BY:	MCM	
CHECKED BY:	JN	
COPYRIGHT © 2003 HANBURY EVANS WRIGHT VLATTAS + COMPANY		
SHEET TITLE:		

THIRD LEVEL STACK
 FURNITURE PLAN

SHEET NUMBER:

IF103

CONTRACT DOCUMENTS MAY NOT BE REPRODUCED
 OR DISTRIBUTED BY ANY MEANS WITHOUT
 PERMISSION OF THE ARCHITECT

A1 THIRD LEVEL STACK FURNITURE PLAN


1/8" = 1'-0"

PL_03_FURN
 0 16' 32' 48'

FILE LOCATION: I:\PROJECTS\ACADEM\RHODES COLLEGE\BURROW LIBRARY\9.0 DRAWINGS\9.07 SHEETS\IF104.DWG PRINTED: 10/29/2008 5:25 PM BY: JESSICA NORGREN

F:\AutoCad\2003\template\Sheet.dwg\VIEW.dwg

D
C
B
A

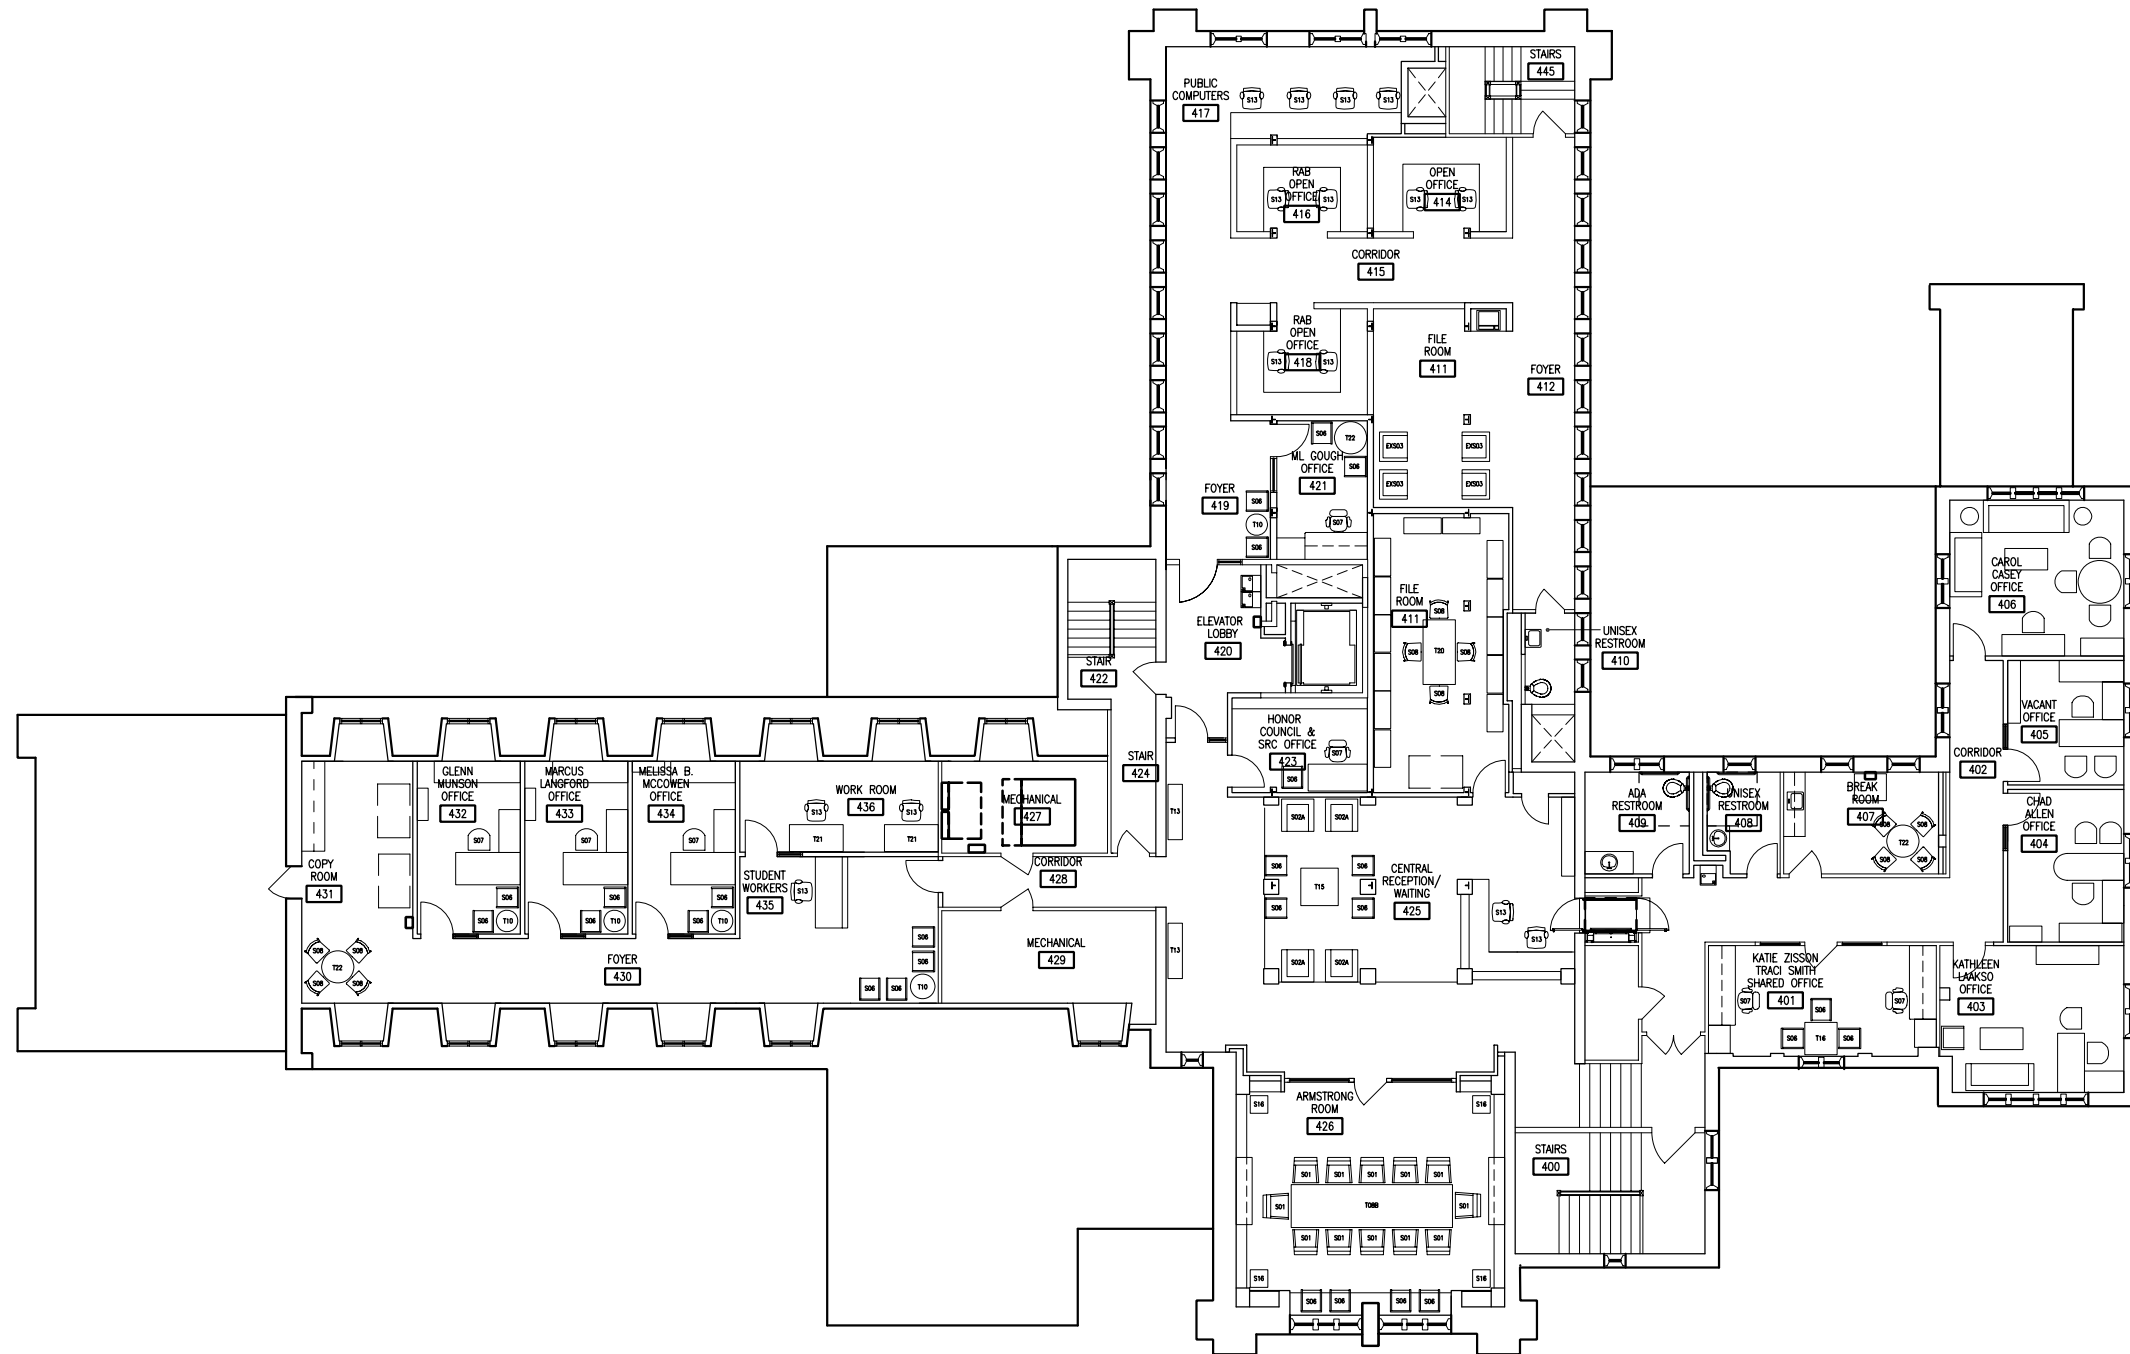

D ARCHITECTURE
PRESERVATION
INTERIORS
PLANNING
LANDSCAPE
120 ATLANTIC STREET
NORFOLK, VIRGINIA 23510
V. 757.321.9600
F. 757.321.9601
E. H E W V . C O M

NOT FOR CONSTRUCTION
CONSULTANT




MARK	DATE	DESCRIPTION
PROJECT NO:	06028.00	
DRAWN BY:	BB	
CHECKED BY:	JN	
COPYRIGHT © 2003 HANBURY EVANS WRIGHT VLATTAS + COMPANY		
SHEET TITLE:		

FOURTH LEVEL STACK & SECOND FLOOR FURNITURE PLAN

SHEET NUMBER:

A1 FOURTH LEVEL STACK & SECOND FLOOR FURNITURE PLAN
1/8" = 1'-0"

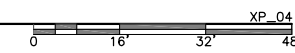

IF104

FILE LOCATION: I:\PROJECTS\ACADEM\RHODES COLLEGE\BURROW LIBRARY\9.0 DRAWINGS\9.07 SHEETS\IF105.DWG PRINTED: 10/29/2008 5:33 PM BY: JESSICA NORGREN


F:\AutoCad\2005\template\Sheet.dwg\VIEW.dwg

D

C

B

A

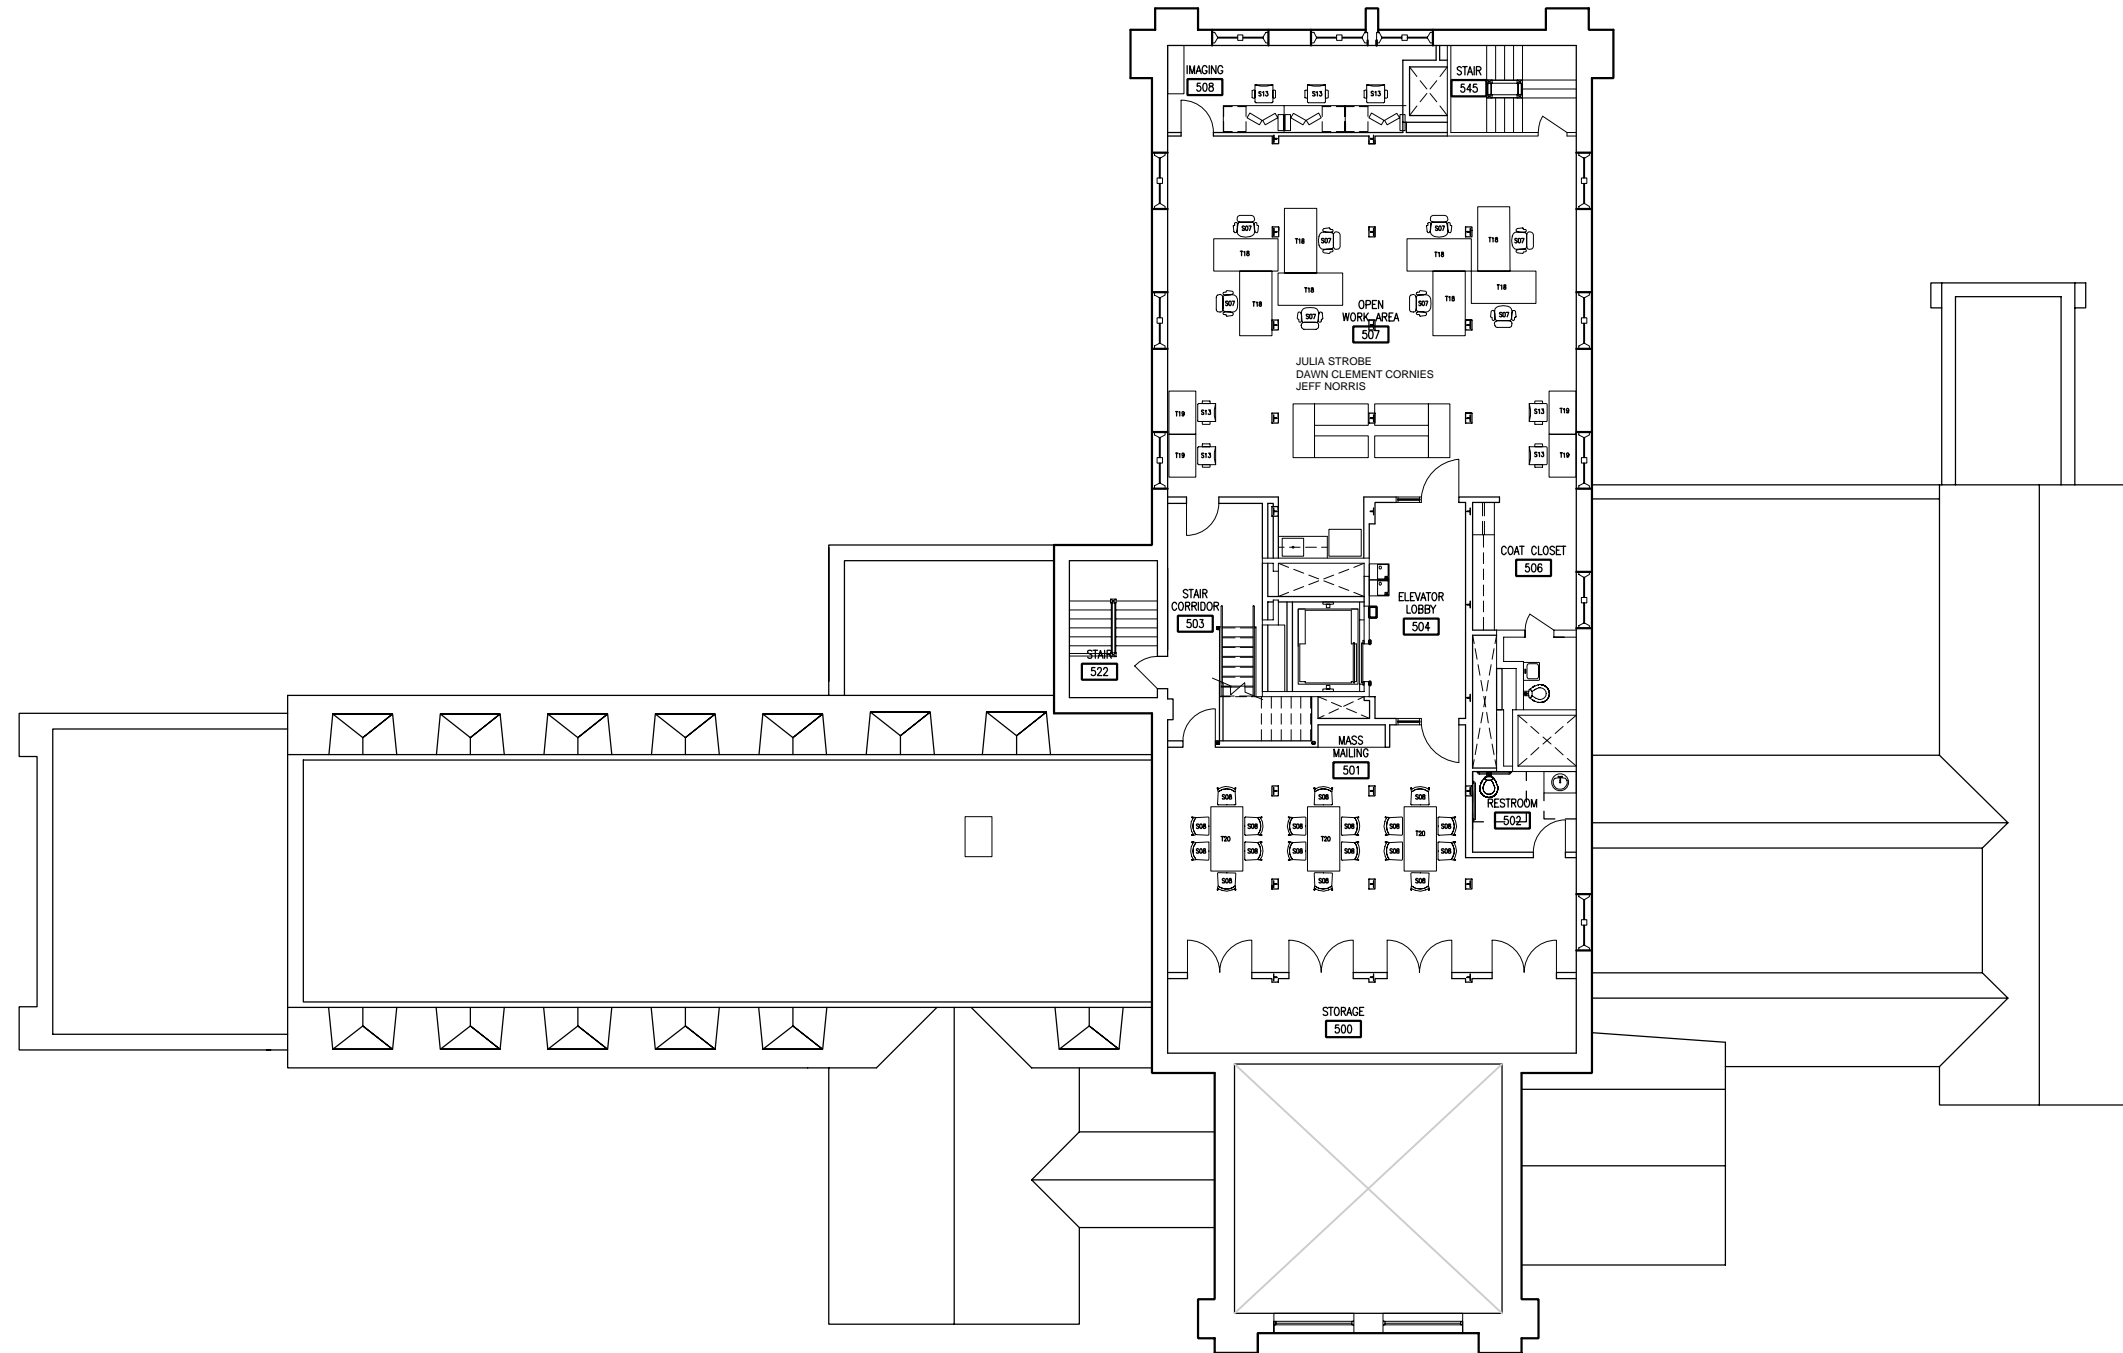

D

C

B

A

ARCHITECTURE
 PRESERVATION
 INTERIORS
 PLANNING
 LANDSCAPE

120 ATLANTIC STREET
 NORFOLK, VIRGINIA 23510
 V. 757.321.9600
 F. 757.321.9601
 E. HEW V.COM

NOT FOR CONSTRUCTION
 CONSULTANT



MARK	DATE	DESCRIPTION
PROJECT NO:	06028.00	
DRAWN BY:	BB	
CHECKED BY:	JN	
COPYRIGHT © 2003 HANBURY EVANS WRIGHT VLATTAS + COMPANY		
SHEET TITLE:		

FIFTH LEVEL STACK
 FURNITURE PLAN

SHEET NUMBER:

IF105

(A1) FIFTH LEVEL STACK FURNITURE PLAN
 1/8" = 1'-0"

PL 05_FURN
 0 16 32 48'